



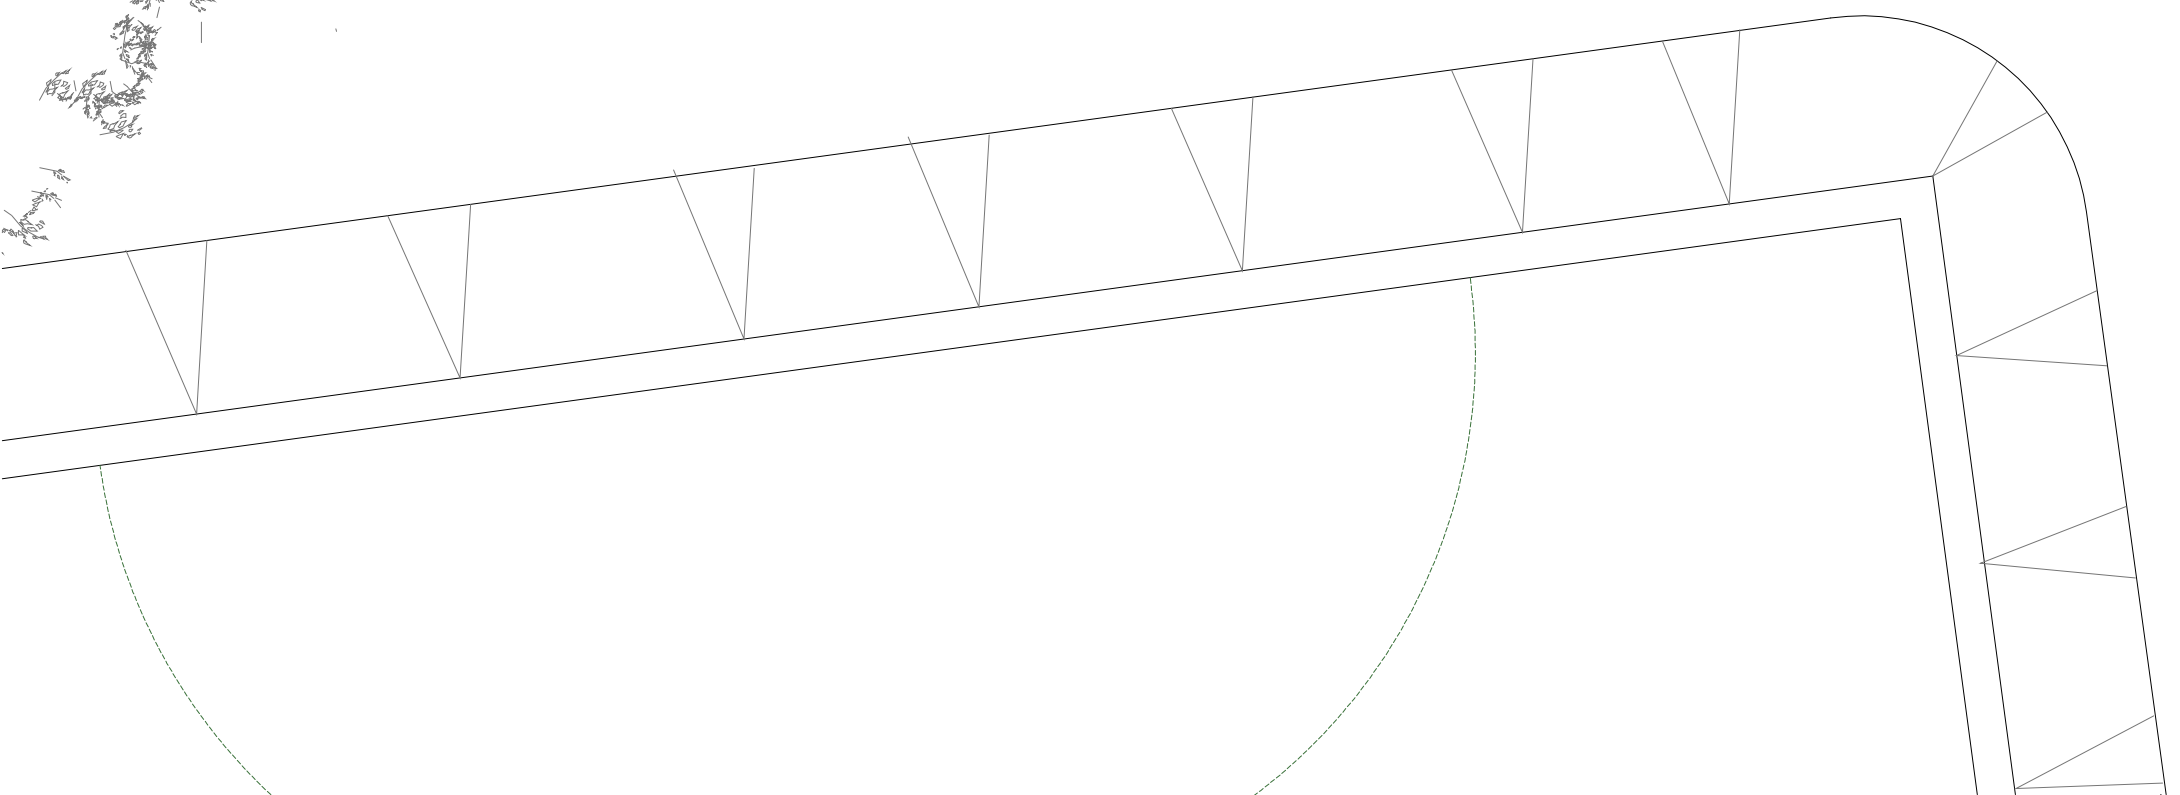

First Floor Plan

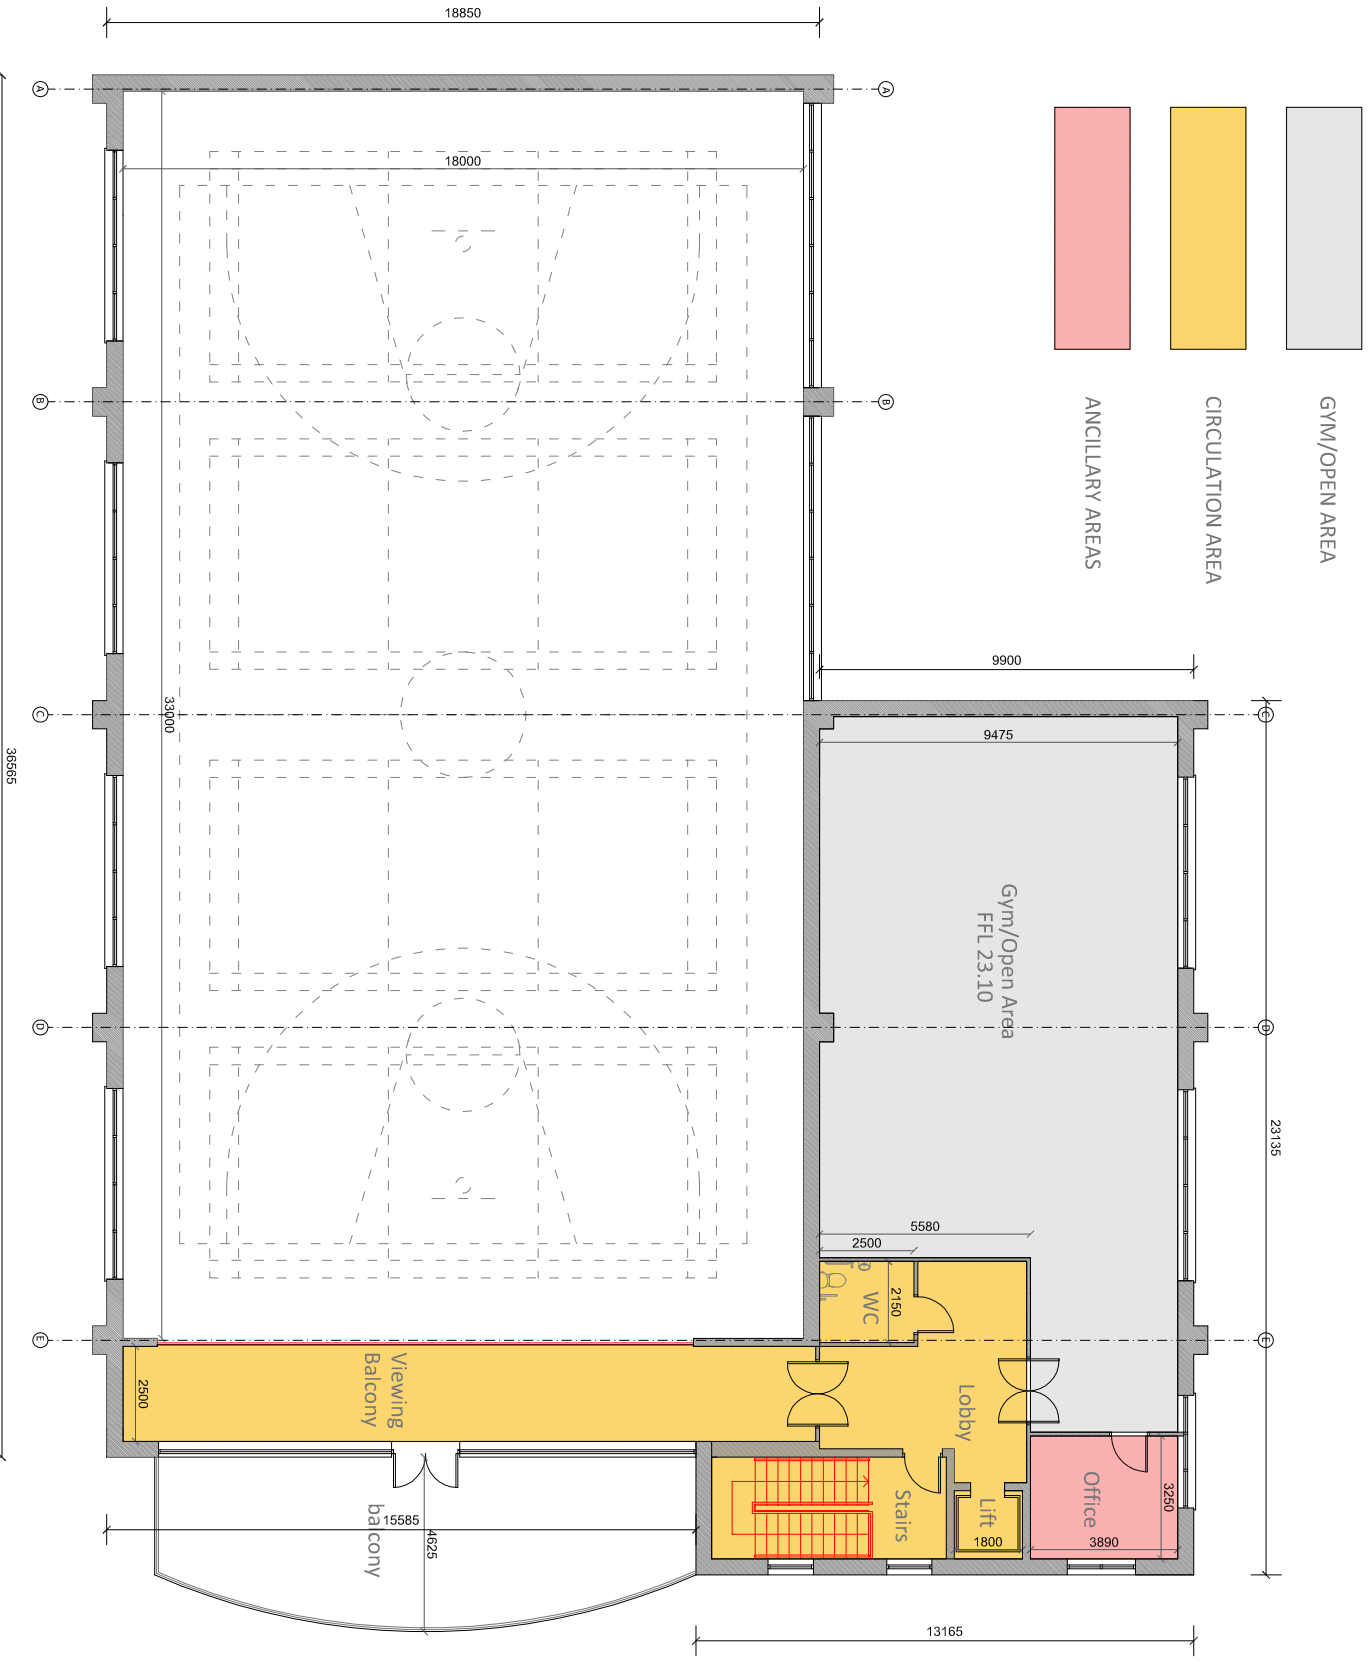

Proposed Sports Hall at Mount Mercy College

First Floor Plan